



FIRST FLOOR PLAN - SERVICE BLOCK

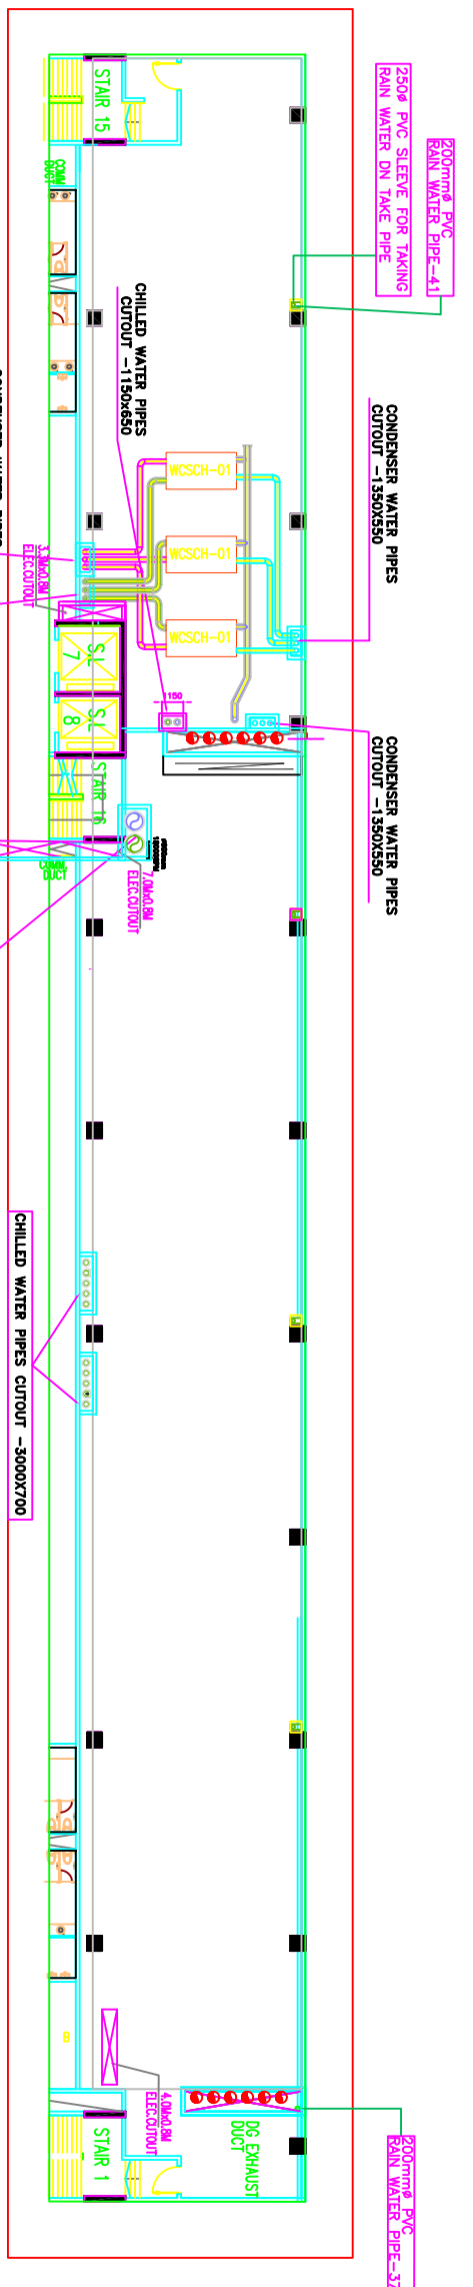

SECOND FLOOR PLAN - SERVICE BLOCK

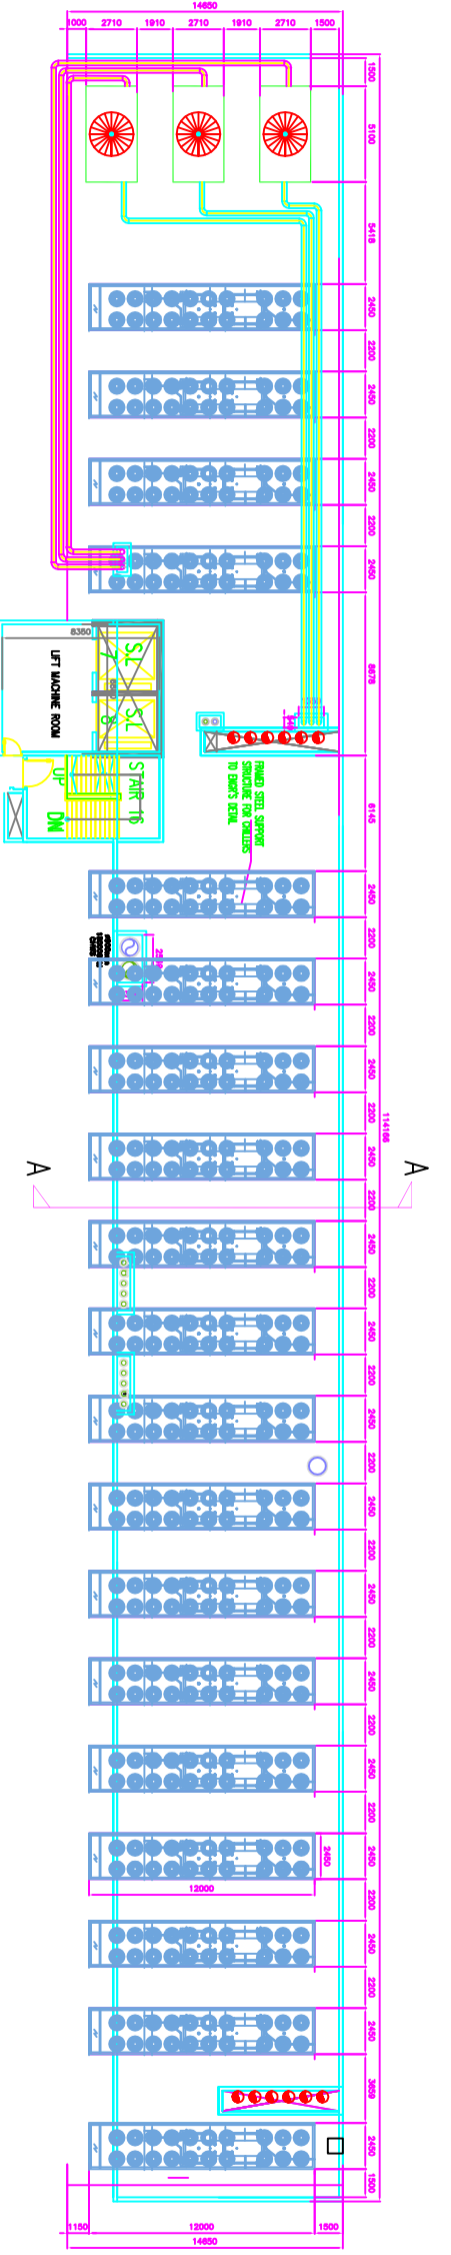

PLATFORM LEVEL - SERVICE BLOCK